




PLEASANT VIEW ROAD

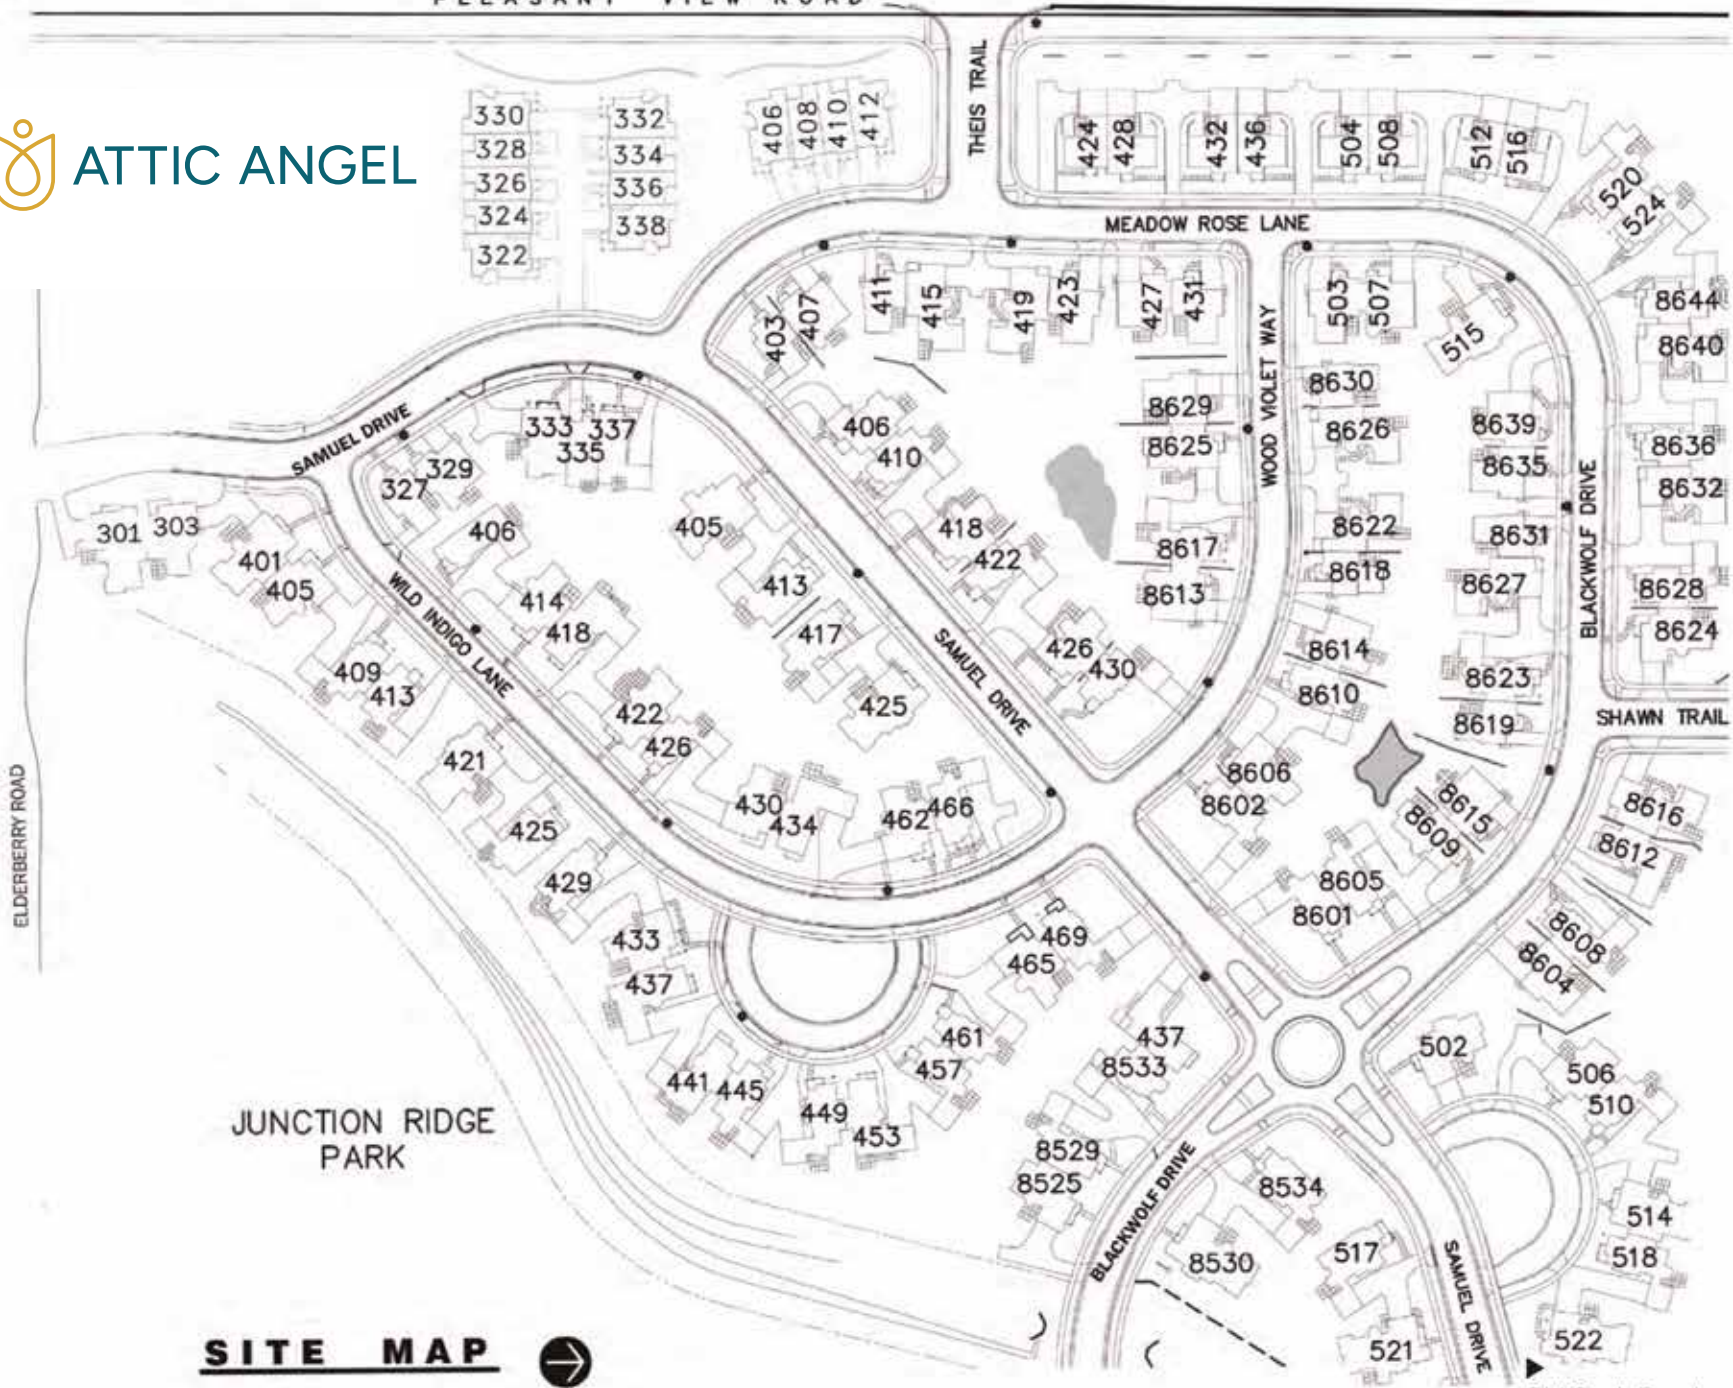

SITE MAP





JUNCTION RIDGE PARK

Old Sauk Road



Junction Road

Prairie Point Neighborhood

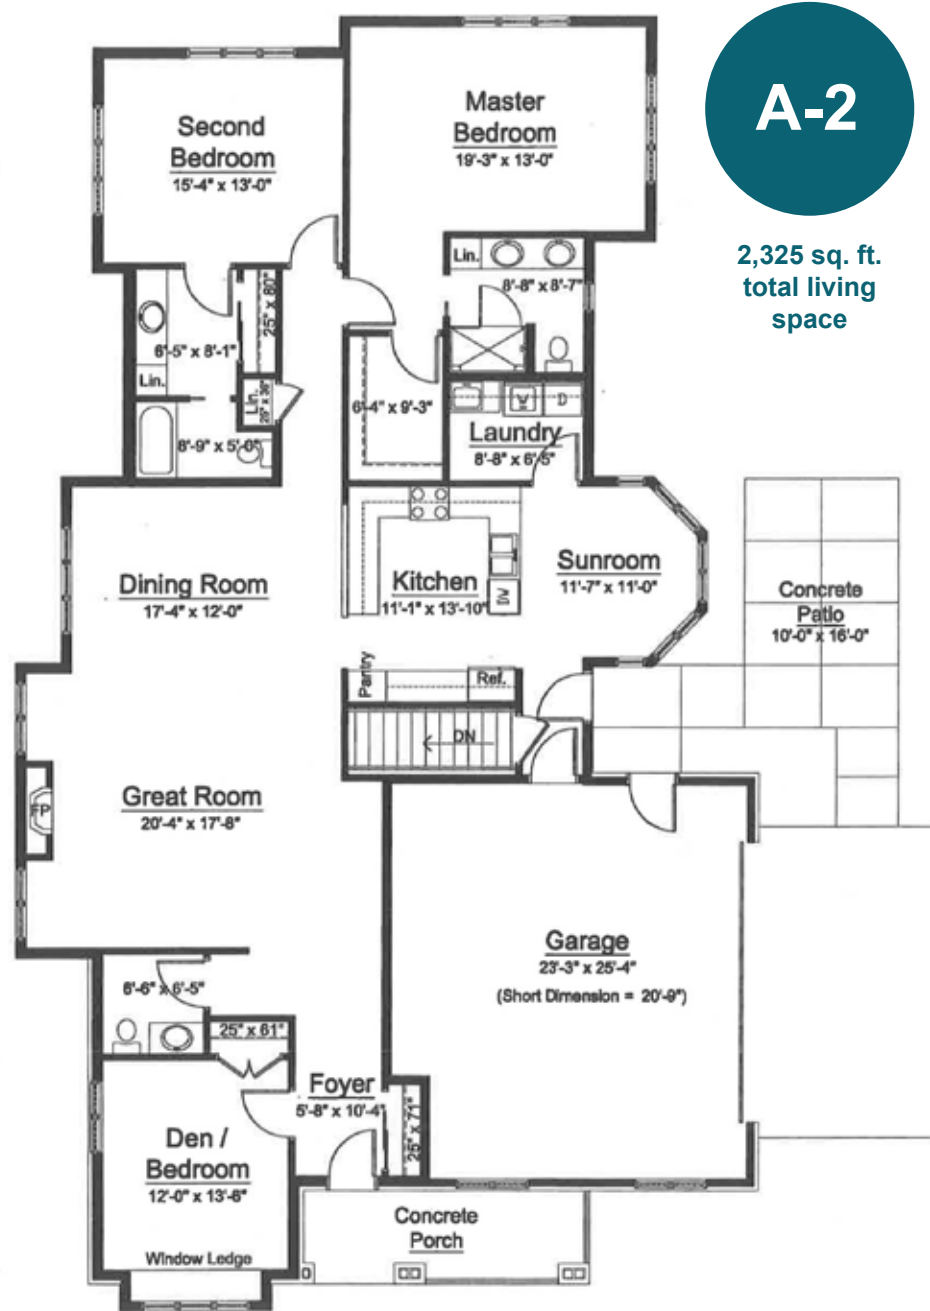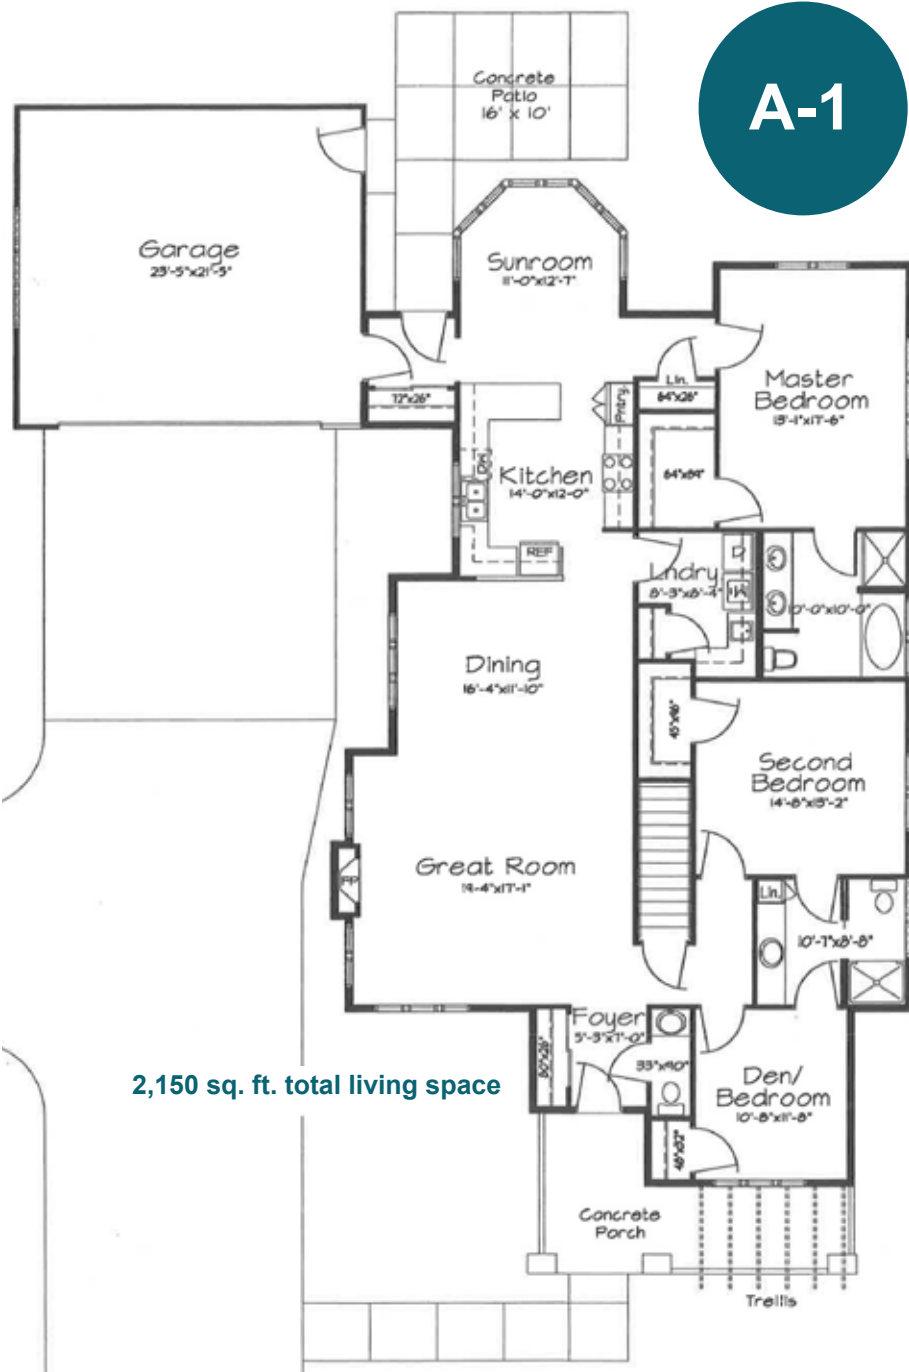

Larger Home Gallery: 1800 to 2325 square feet


Drawings Not to Scale • Room Sizes Approximate • Some Homes May Have the Mirror Image of Any Plan Presented

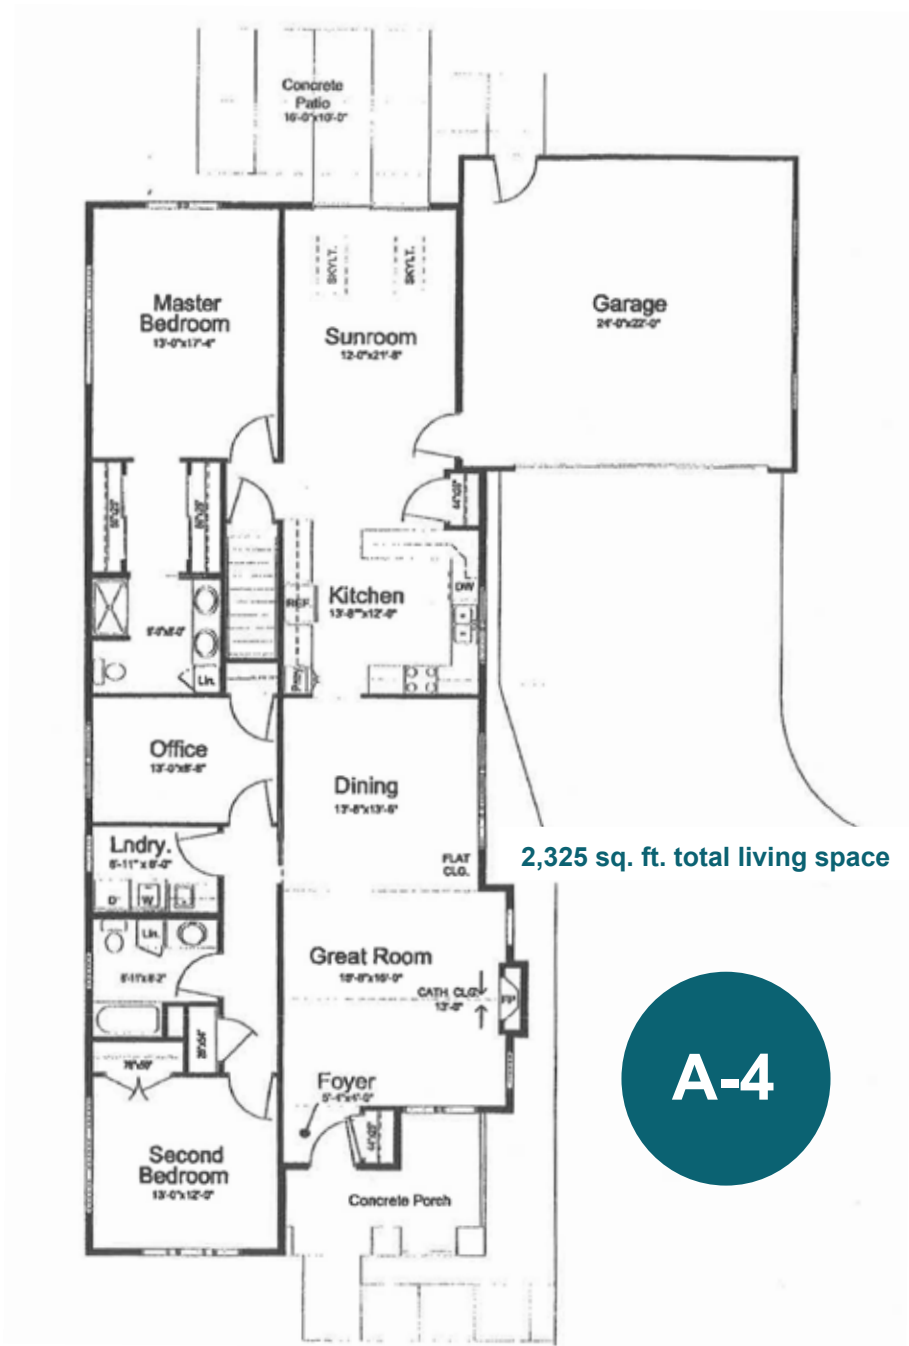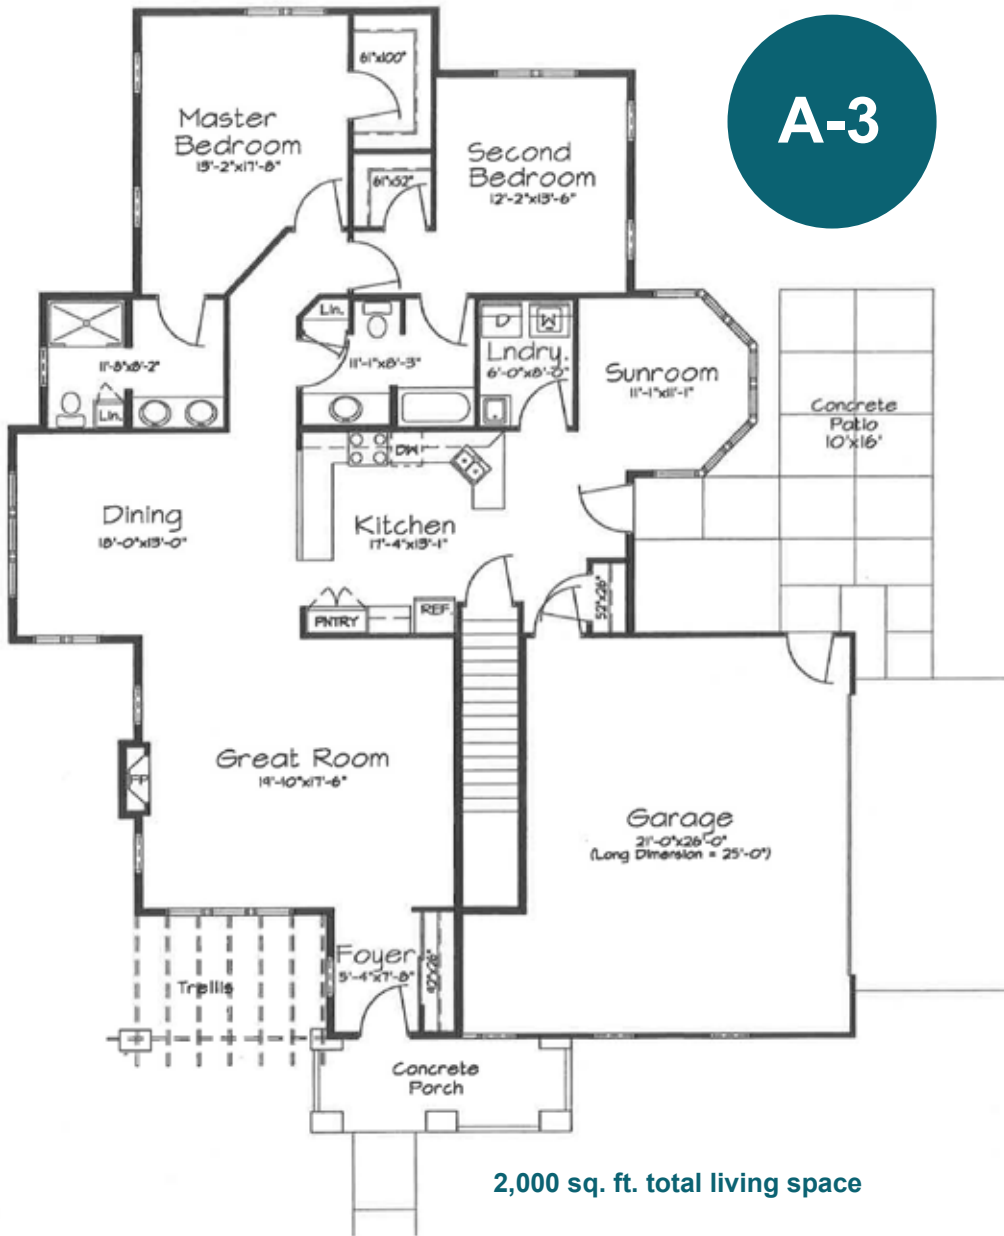

Drawings Not to Scale • Room Sizes Approximate • Some Homes May Have the Mirror Image of Any Plan Presented


B-3

1,875 sq. ft. total living space


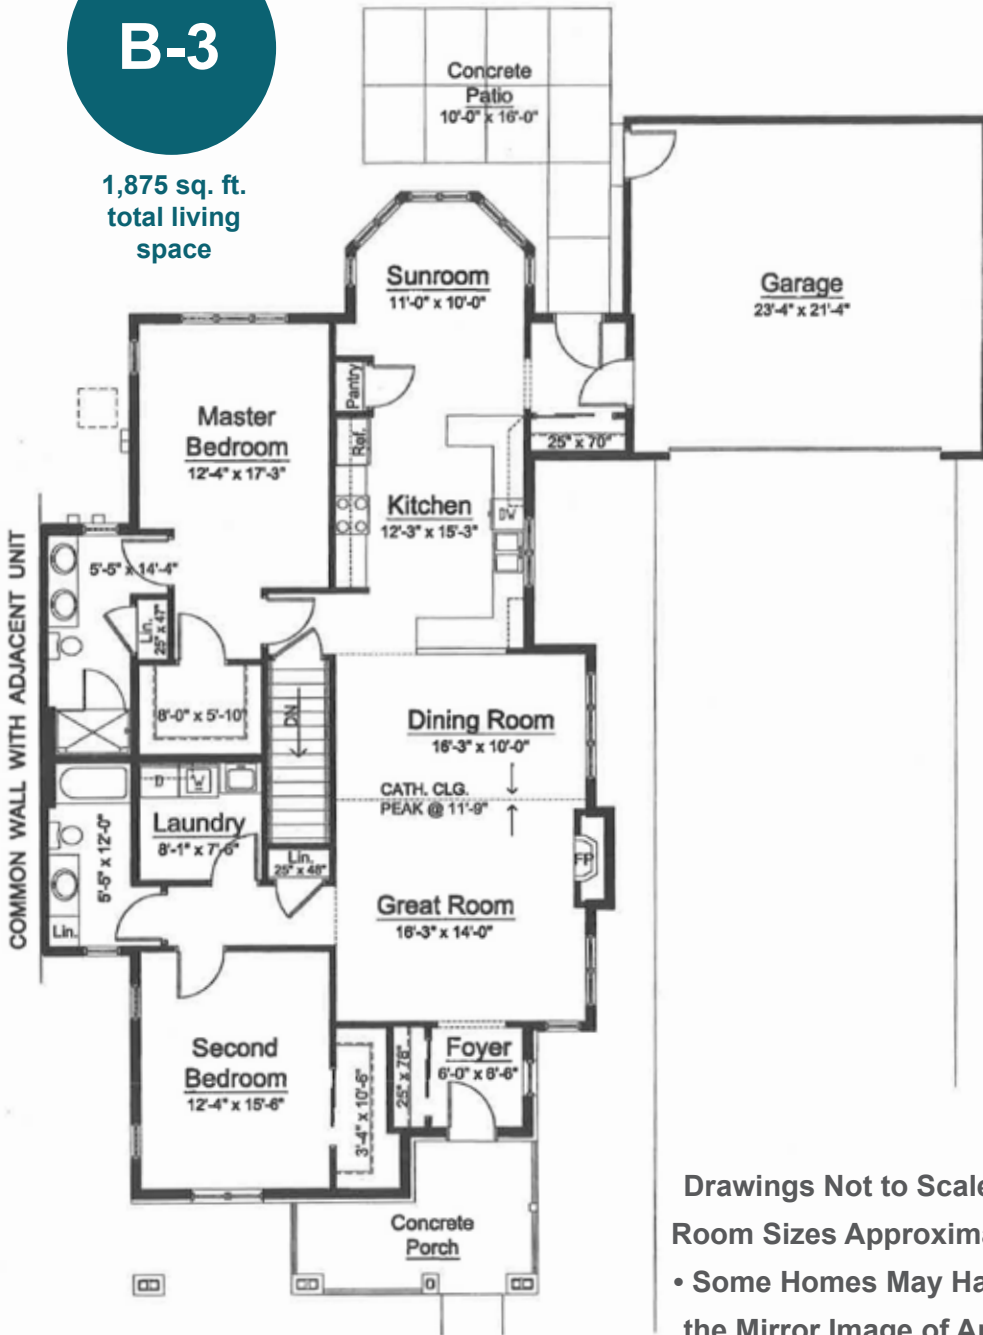


B-4

1,875 sq. ft. total living space

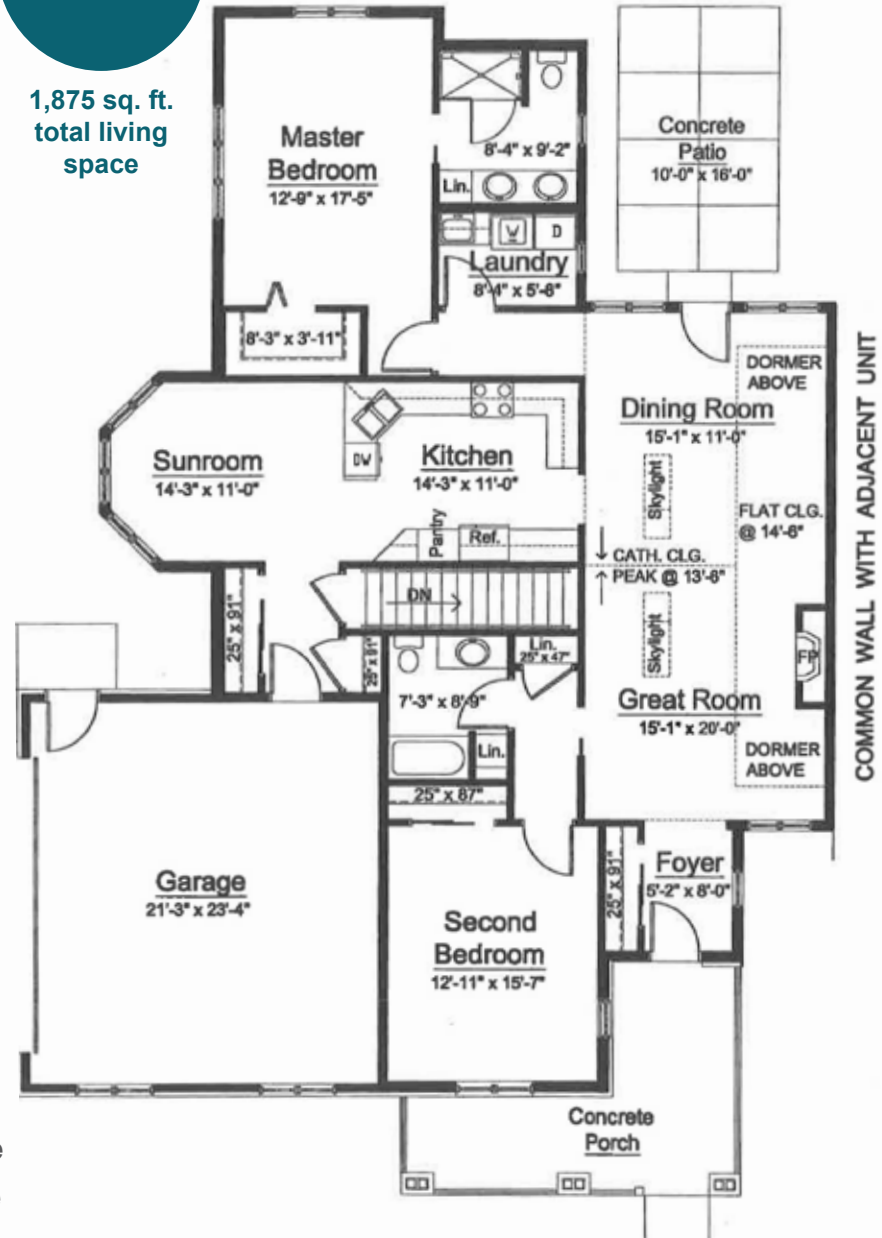

Drawings Not to Scale •
 Room Sizes Approximate
 • Some Homes May Have
 the Mirror Image of Any
 Plan Presented

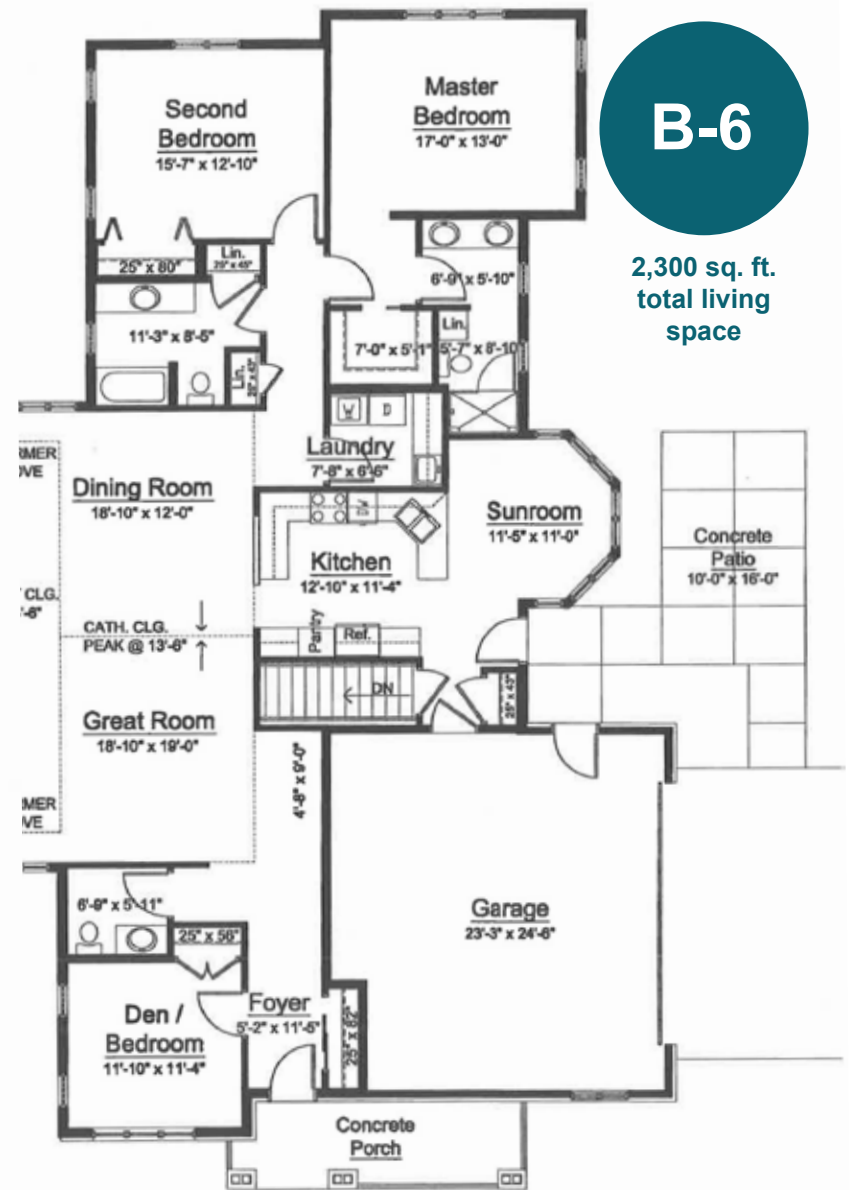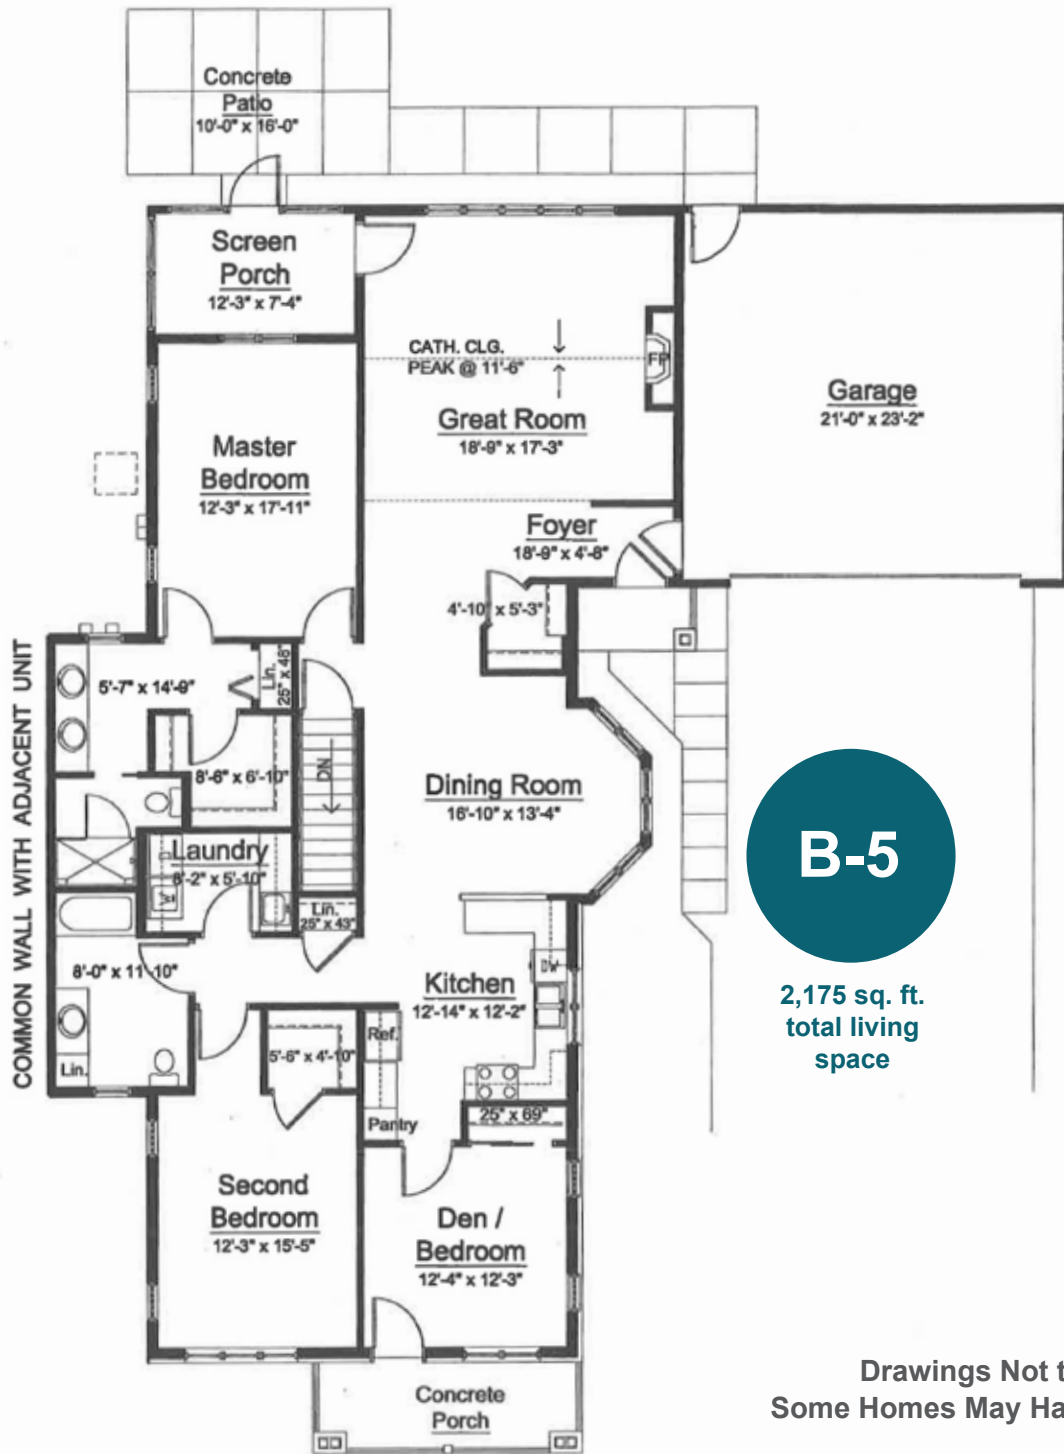


Drawings Not to Scale • Room Sizes Approximate •
Some Homes May Have the Mirror Image of Any Plan Presented

Drawings Not to Scale •
 Room Sizes Approximate
 • Some Homes May Have
 the Mirror Image of Any
 Plan Presented





B-10

1,800 sq. ft.
 total living
 space


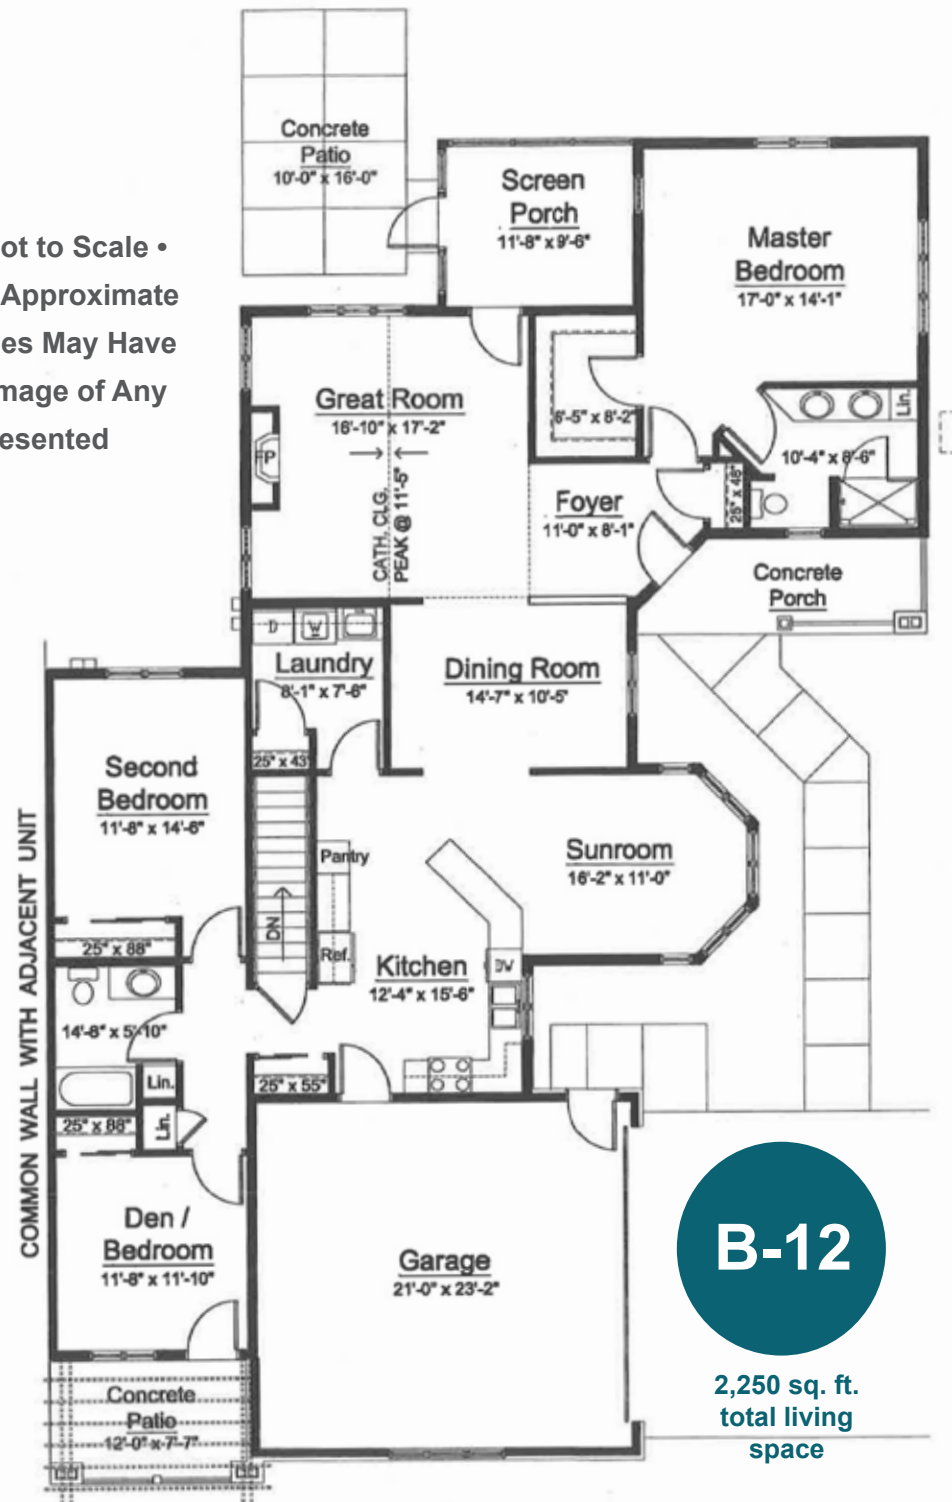


B-12

2,250 sq. ft.
 total living
 space

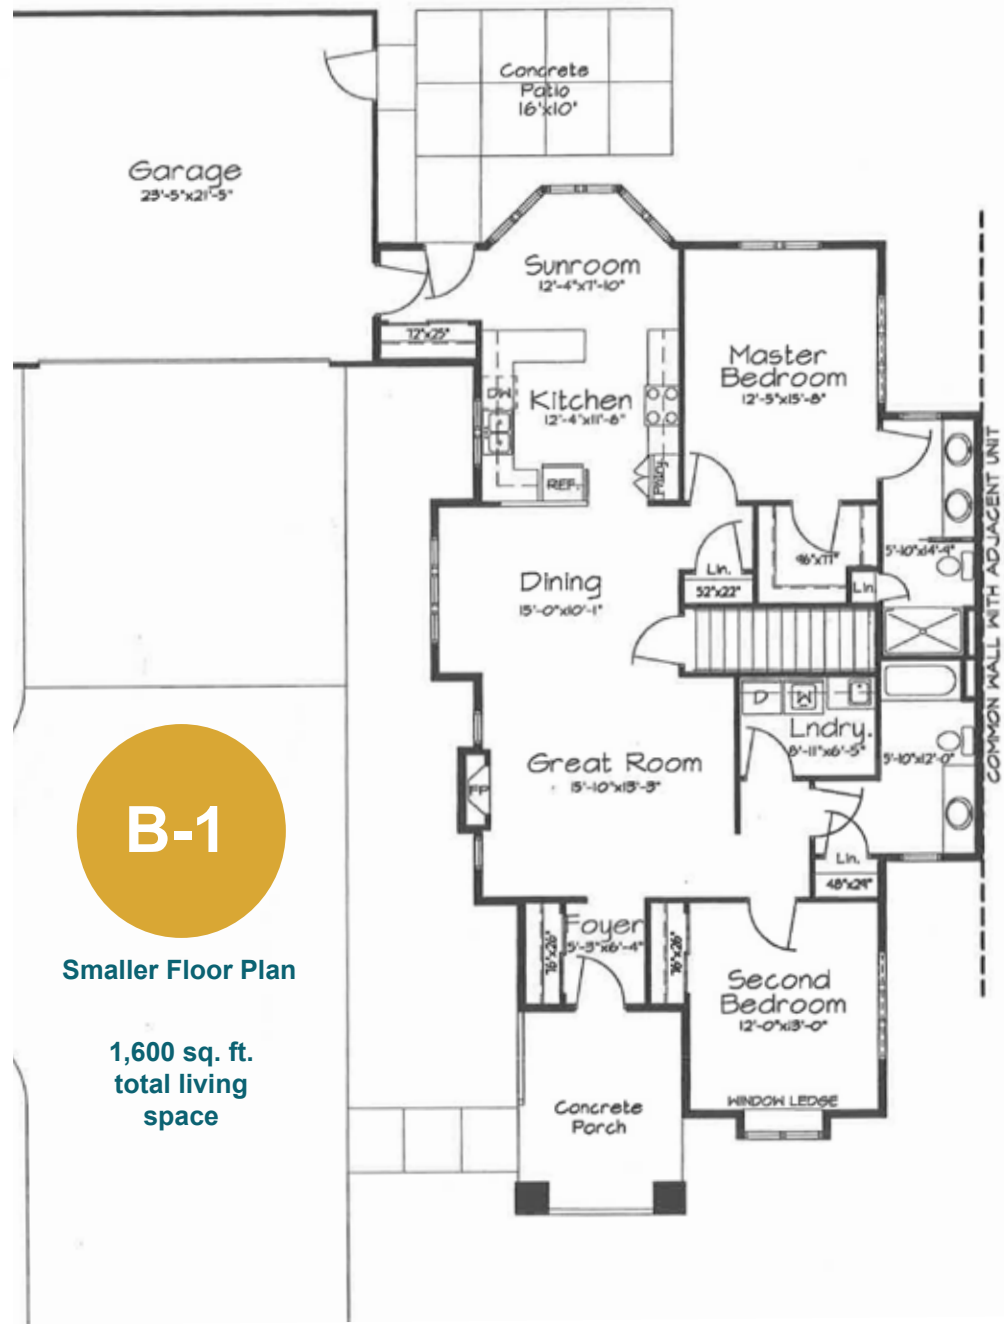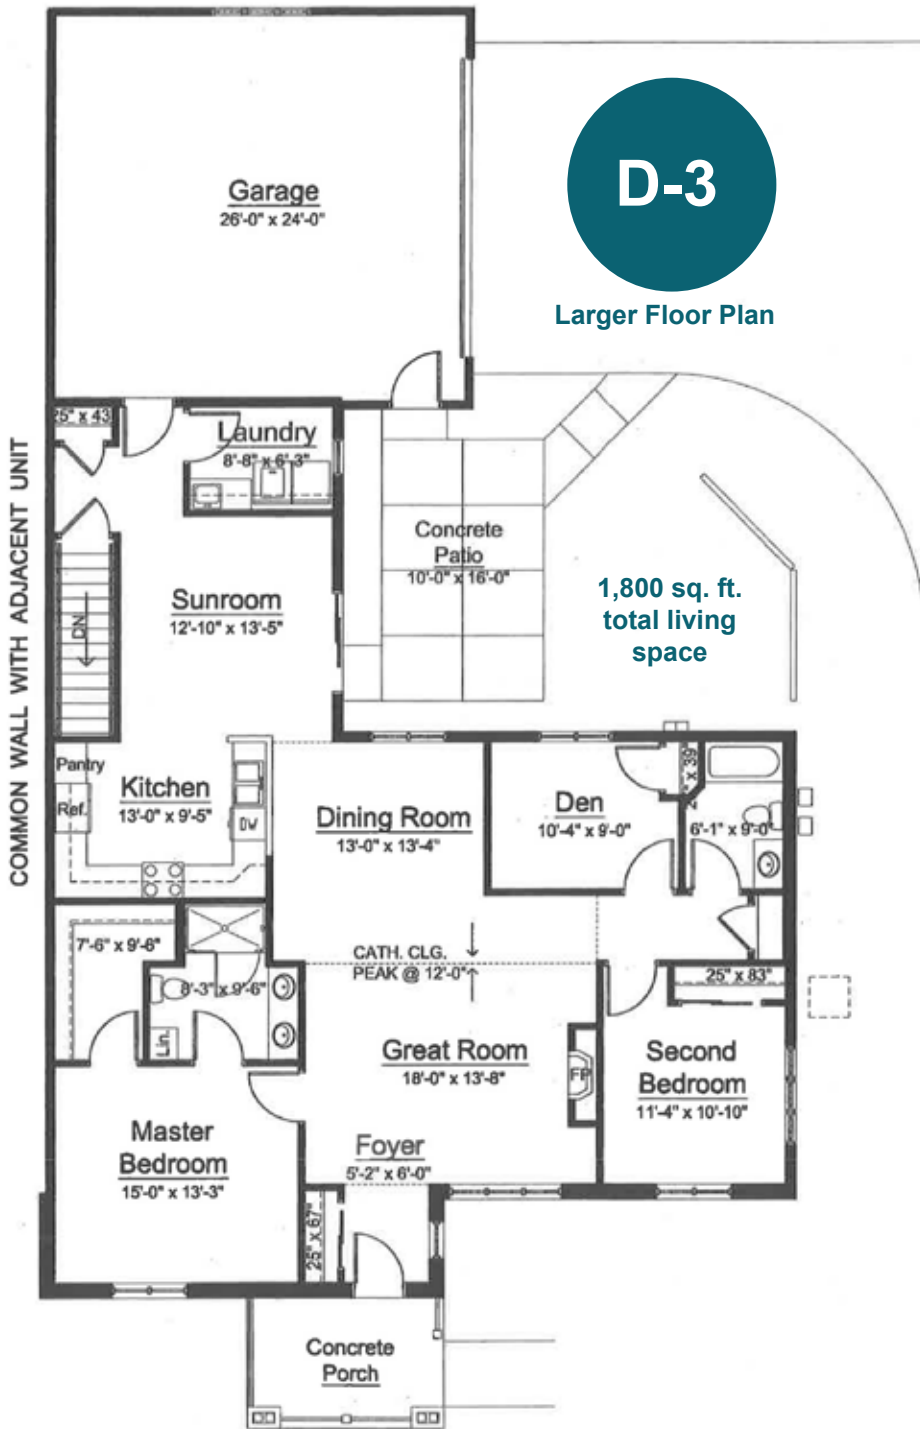


Drawings Not to Scale • Room Sizes Approximate •
Some Homes May Have the Mirror Image of Any Plan Presented

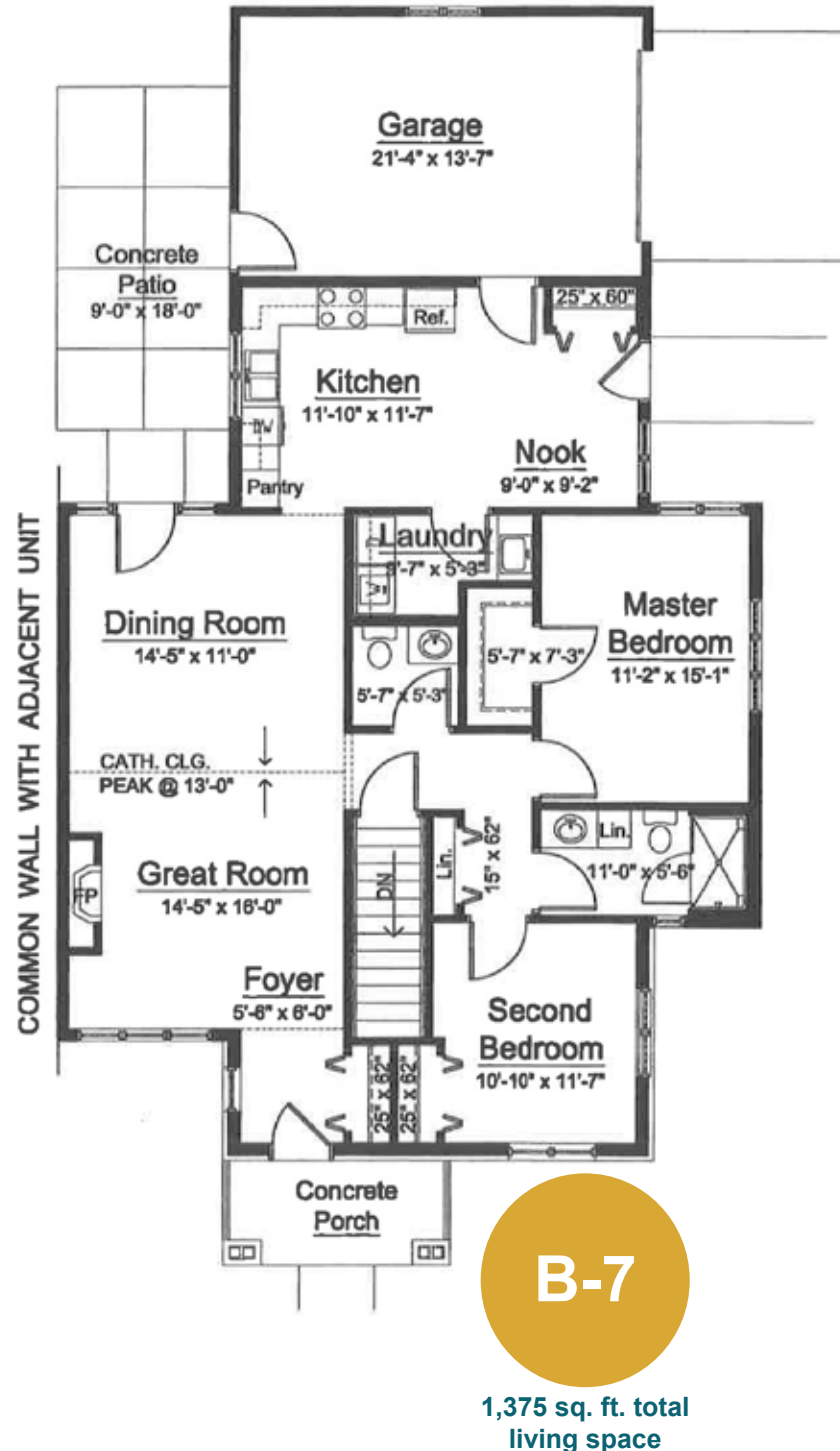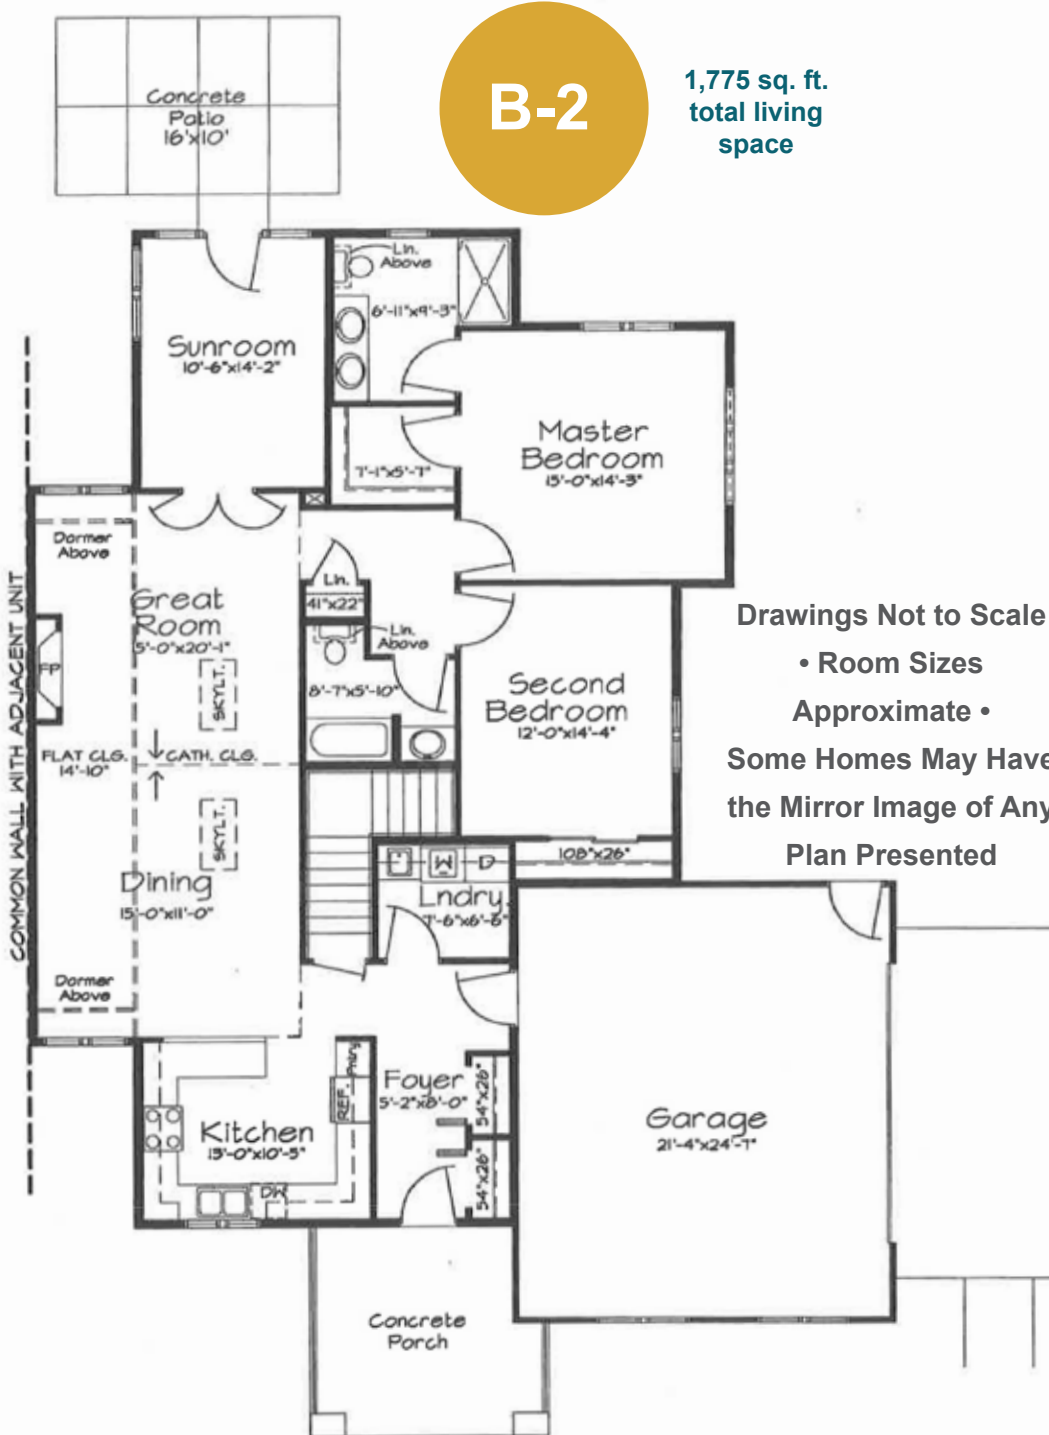

Smaller Home Gallery: 1375 to 1775 square feet


B-8

1,775 sq. ft.
total living space

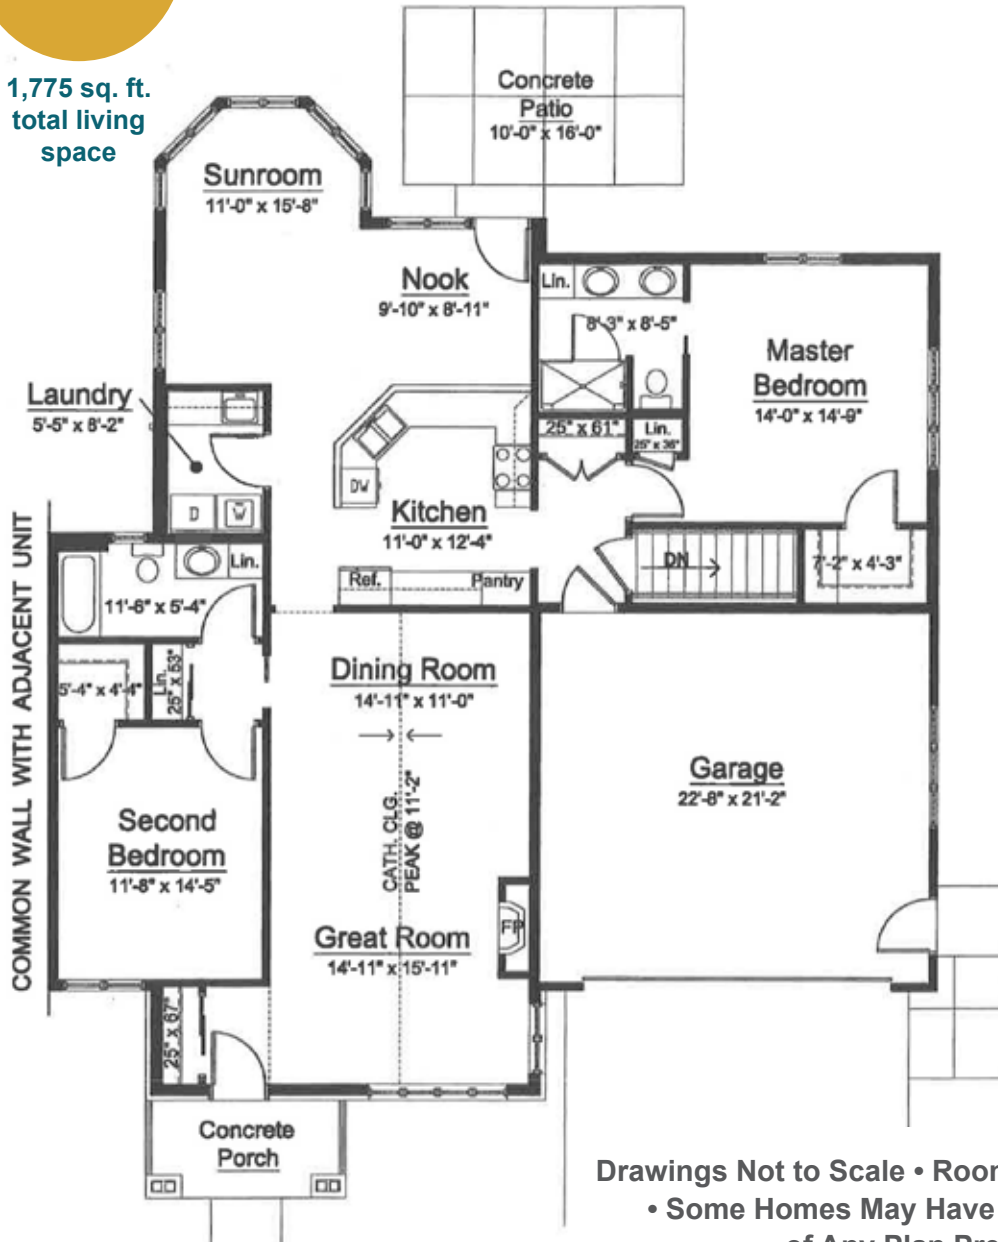

B-9


1,375 sq. ft.
total living space

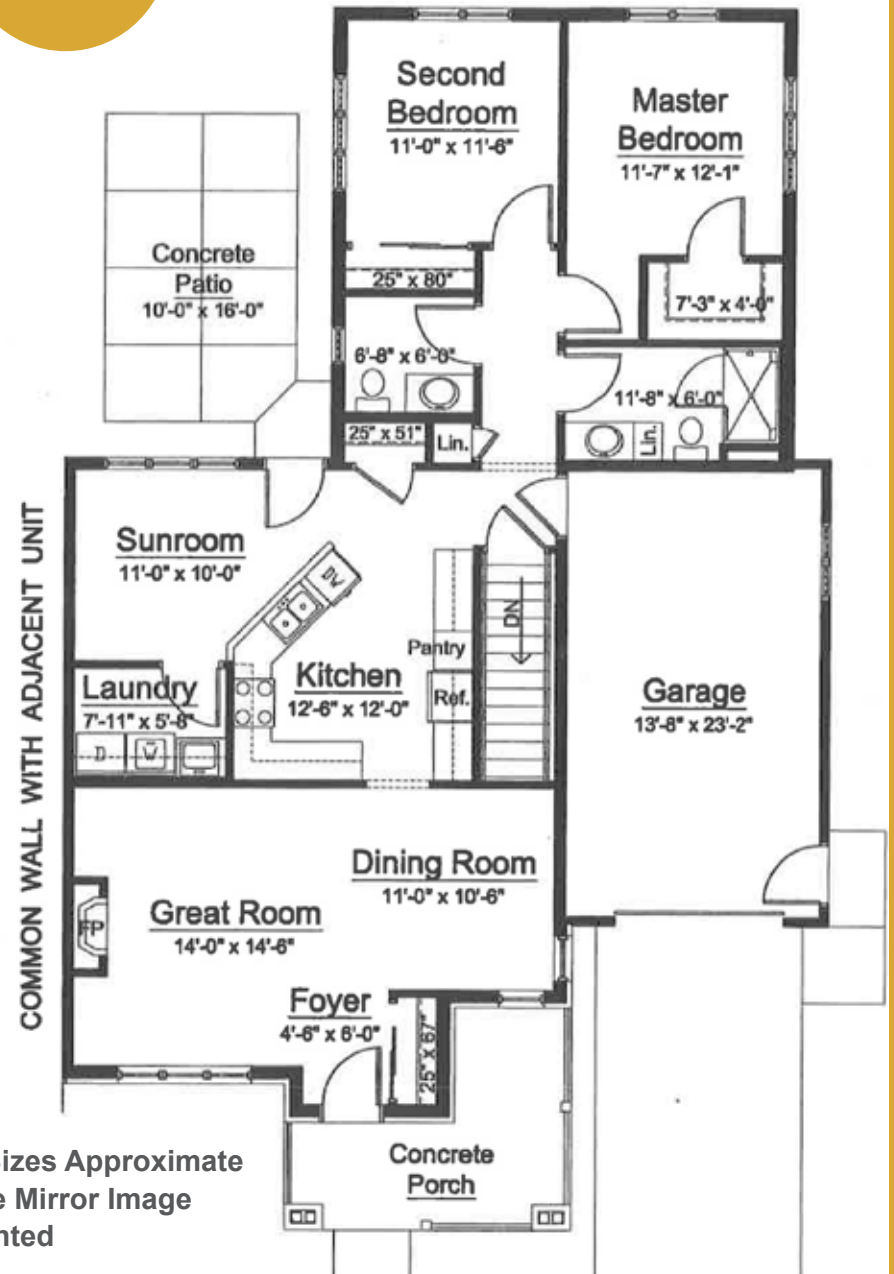

Drawings Not to Scale • Room Sizes Approximate
• Some Homes May Have the Mirror Image
of Any Plan Presented


B-11

COMMON WALL WITH ADJACENT UNIT

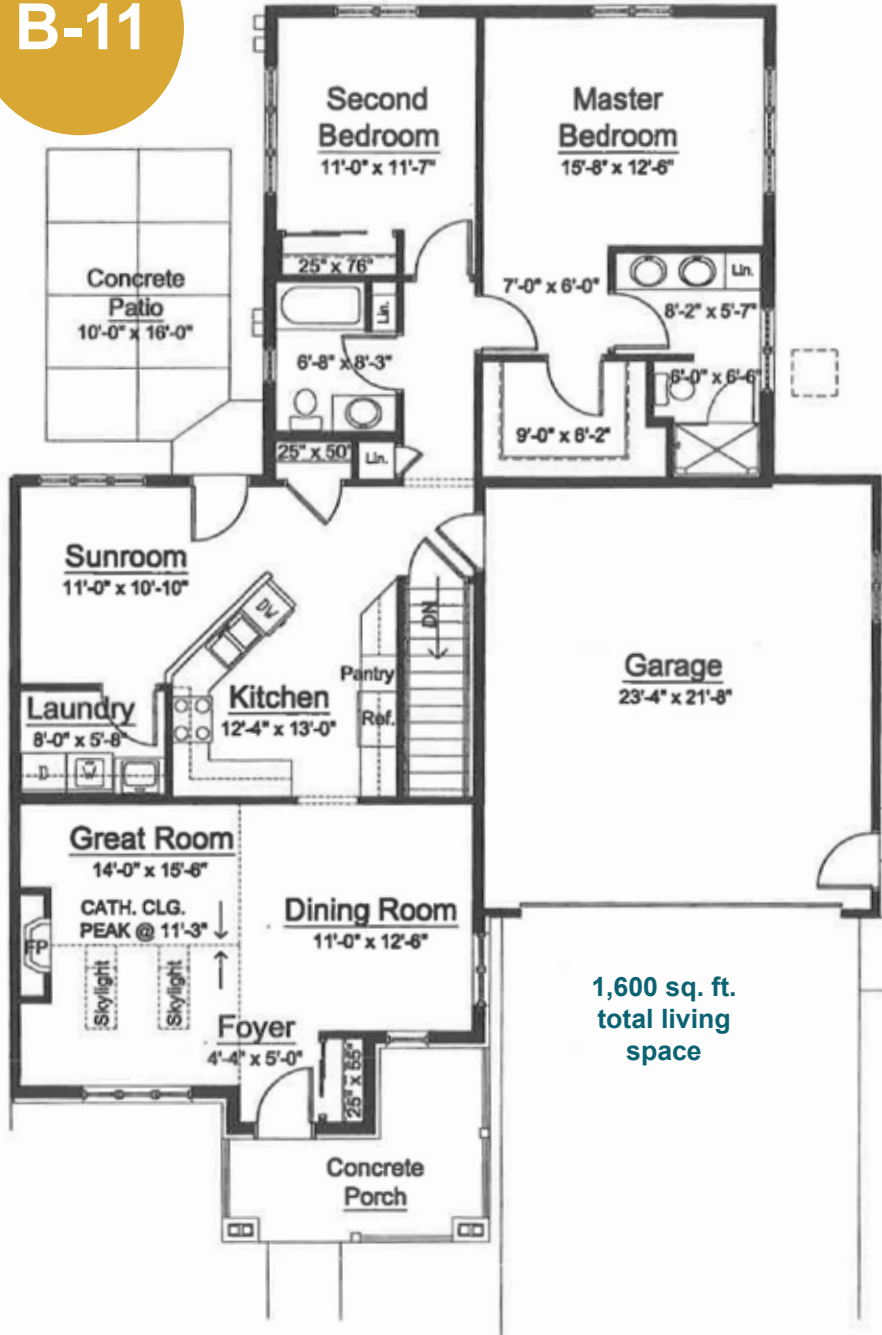


1,600 sq. ft. total living space

C-1

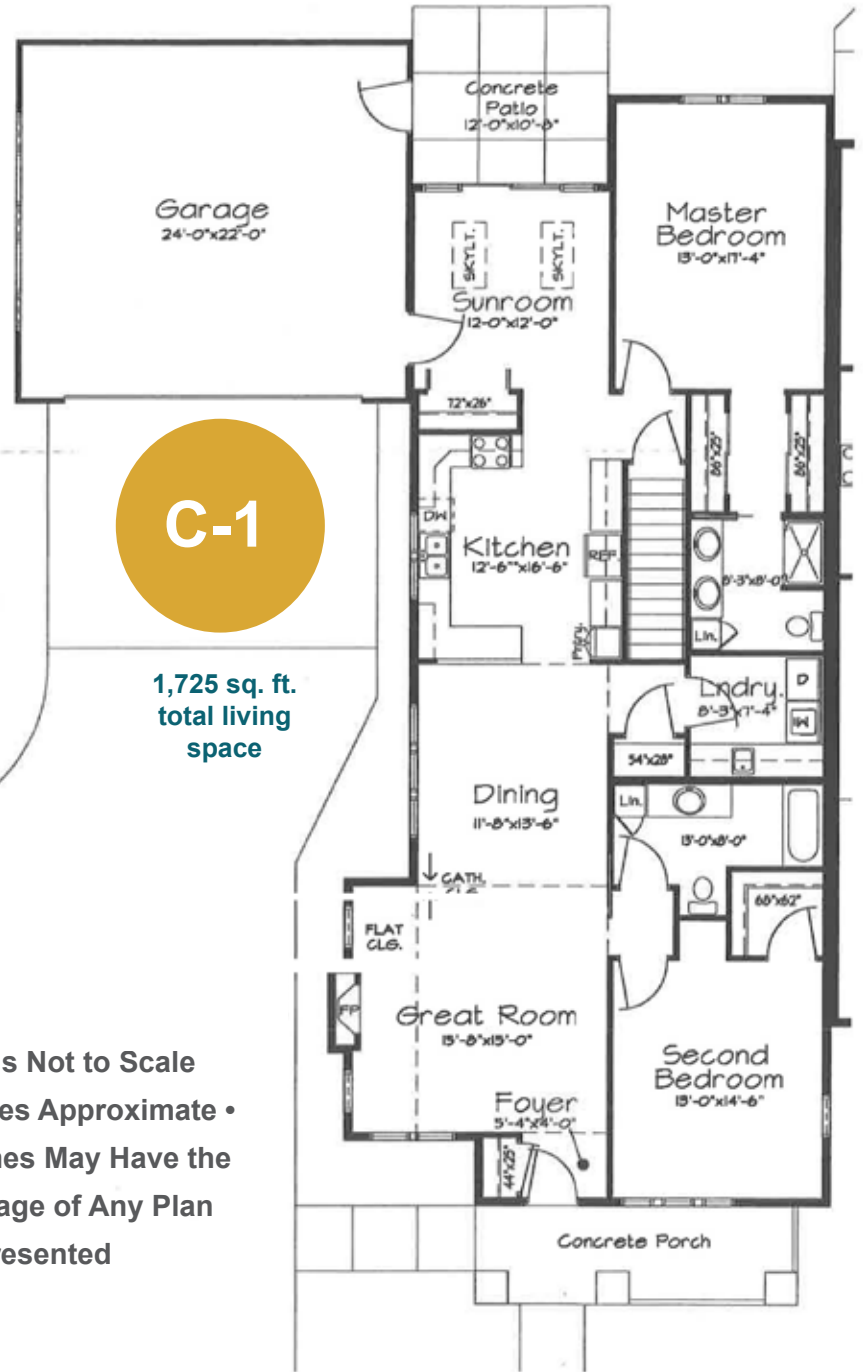

1,725 sq. ft. total living space


Drawings Not to Scale
 • Room Sizes Approximate •
 Some Homes May Have the
 Mirror Image of Any Plan
 Presented

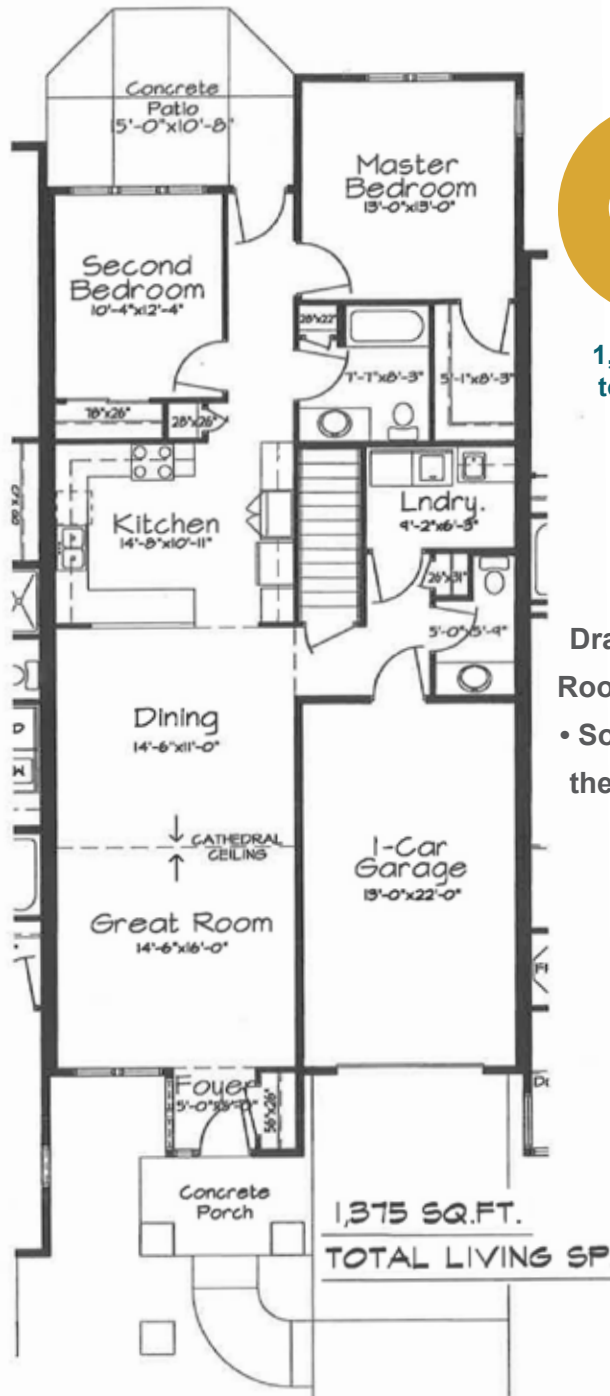

C-2

1,375 sq. ft.
total living space

Drawings Not to Scale •
Room Sizes Approximate
• Some Homes May Have
the Mirror Image of Any
Plan Presented

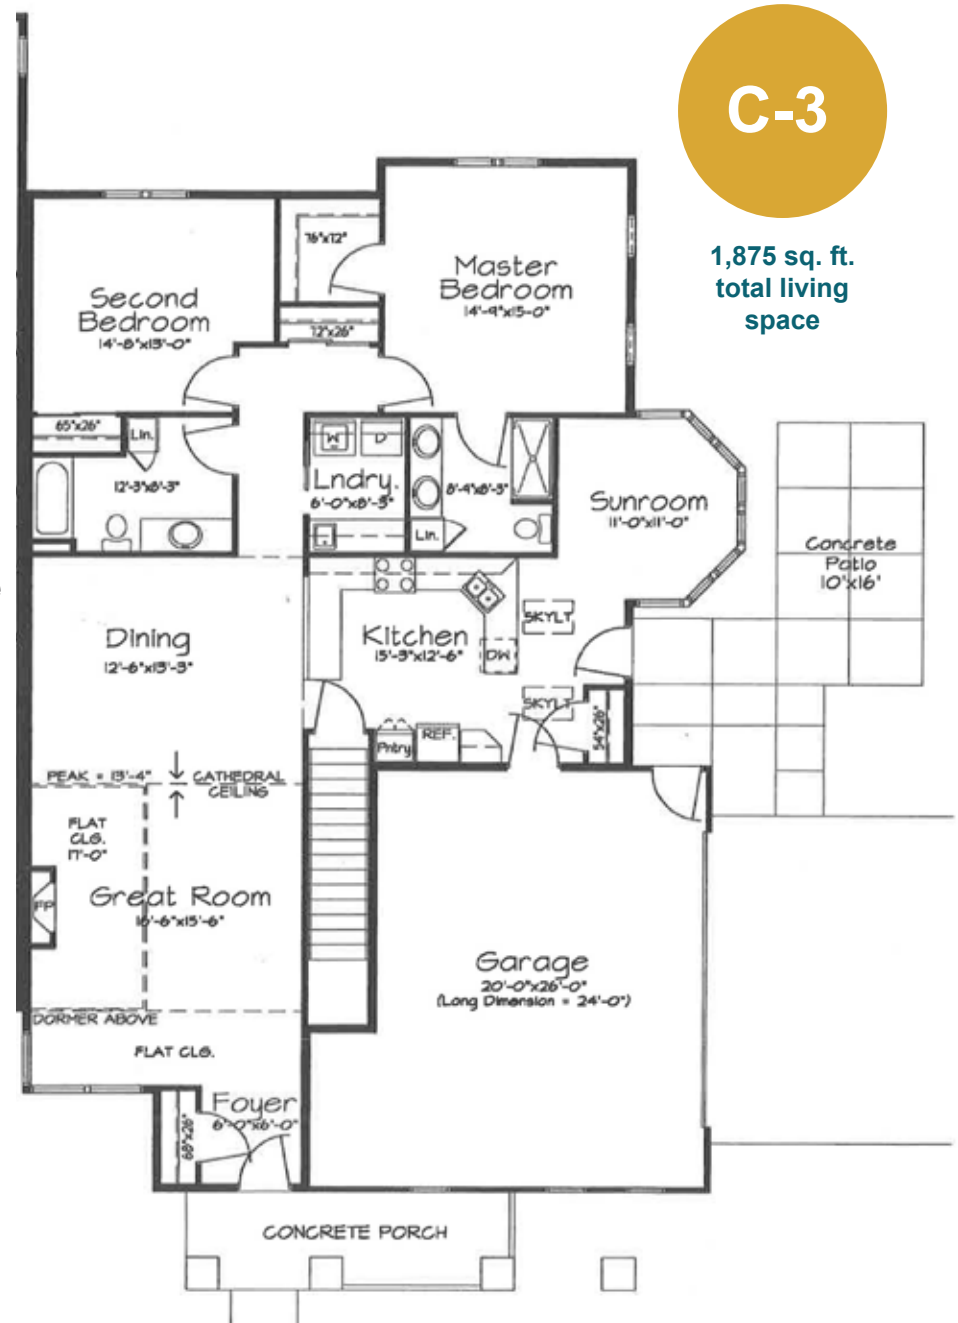


C-3

1,875 sq. ft.
total living space


C-4

1,725 sq. ft. total living space

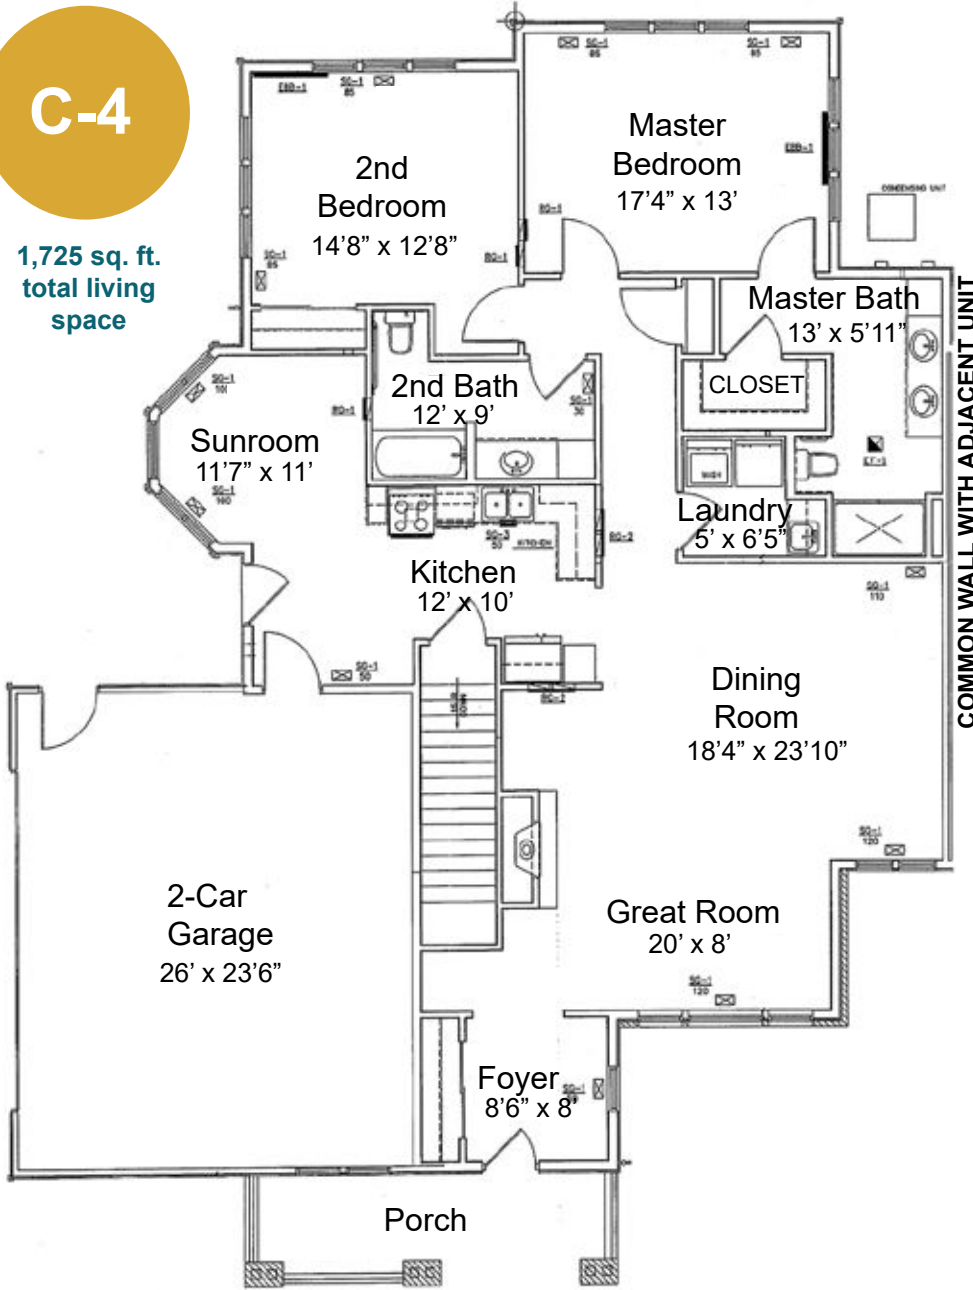


D-1

1,550 sq. ft. total living space

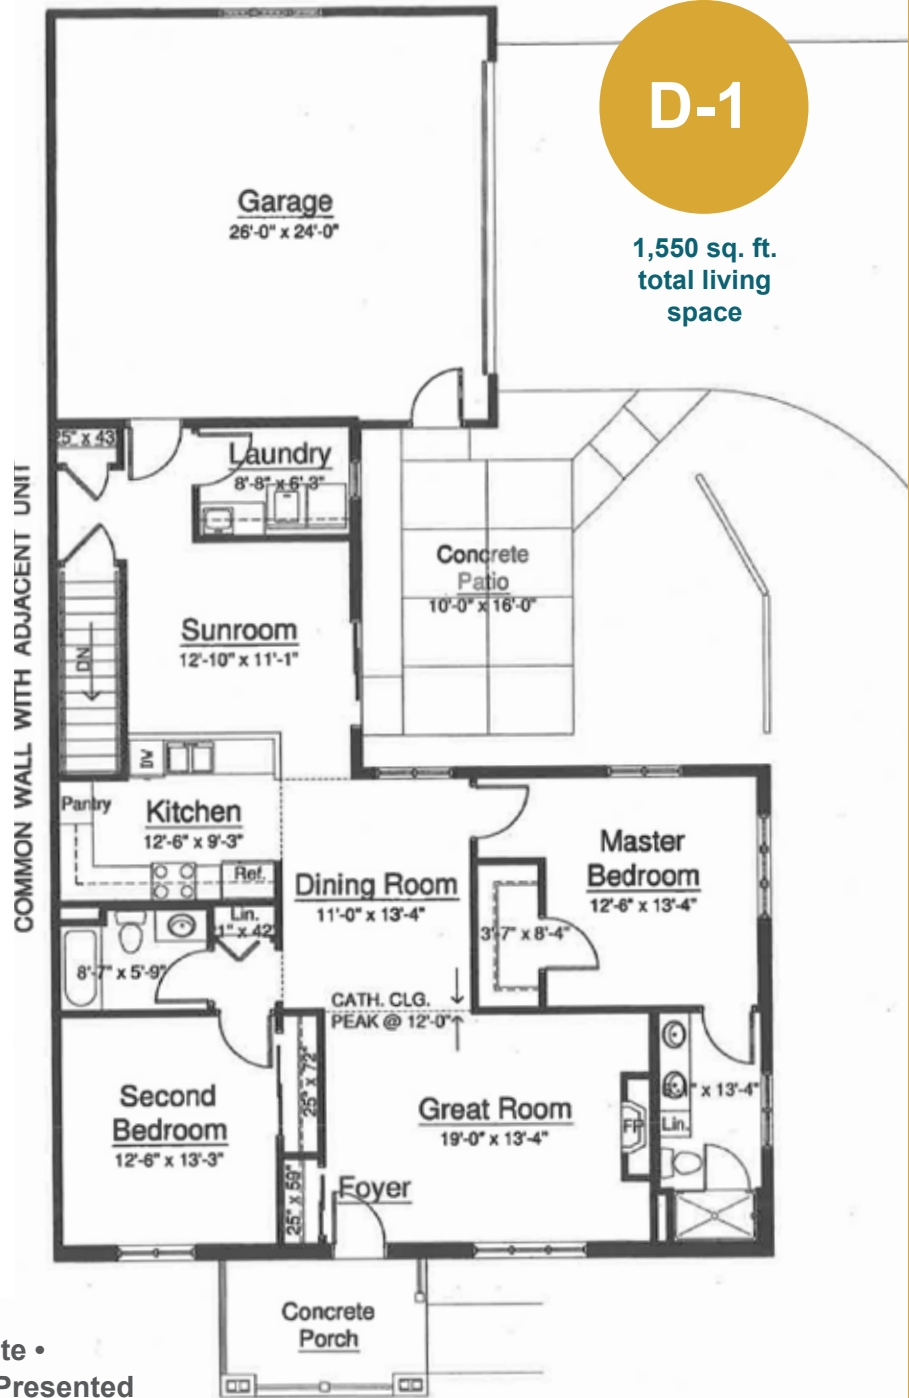

Drawings Not to Scale • Room Sizes Approximate • Some Homes May Have the Mirror Image of Any Plan Presented

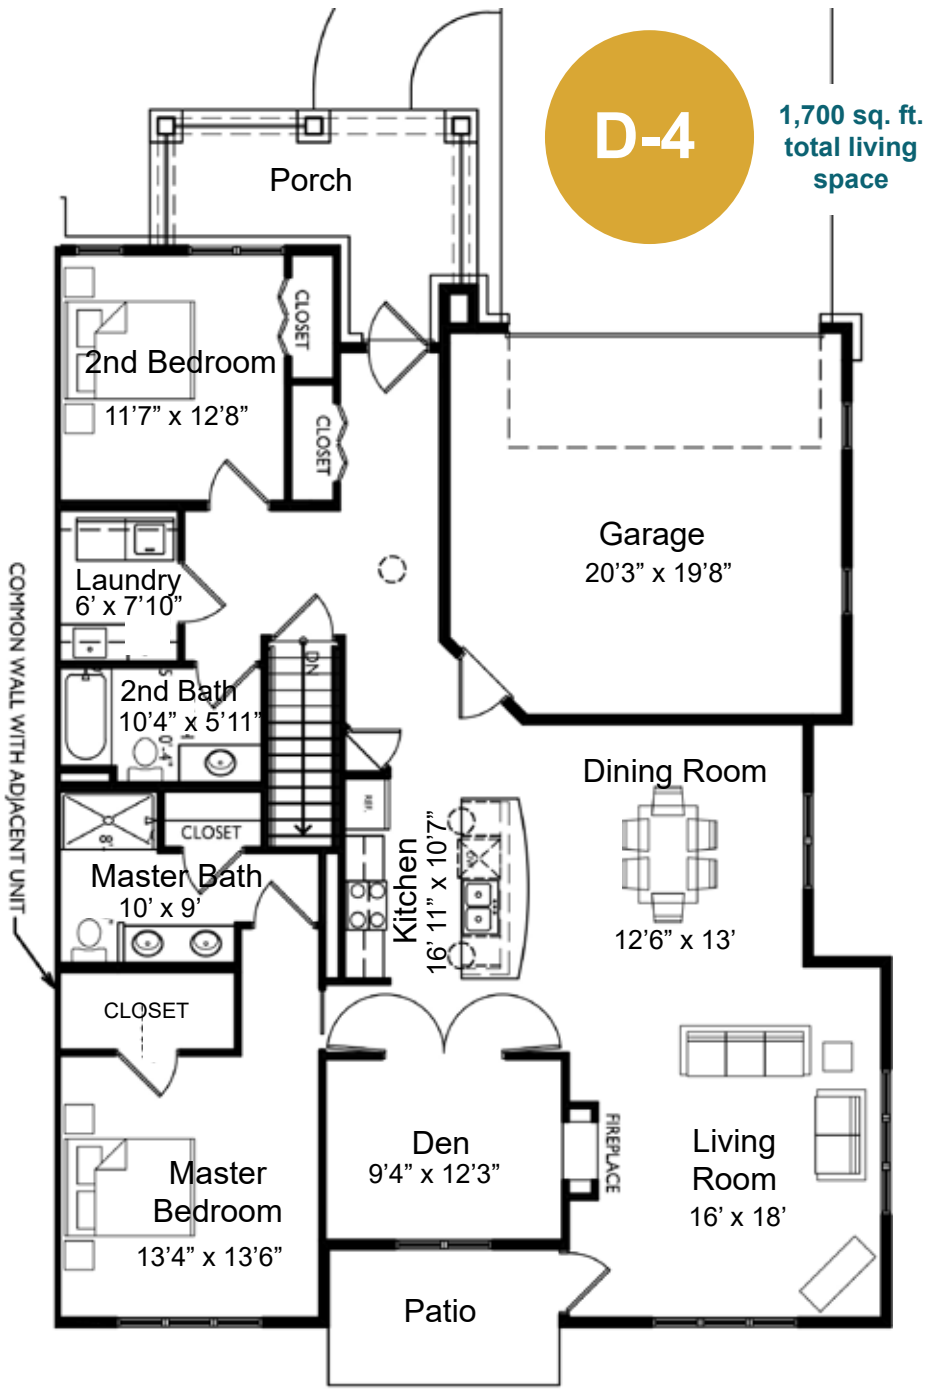


D-4

1,700 sq. ft.
total living space

D-5

1,725 sq. ft.
total living space

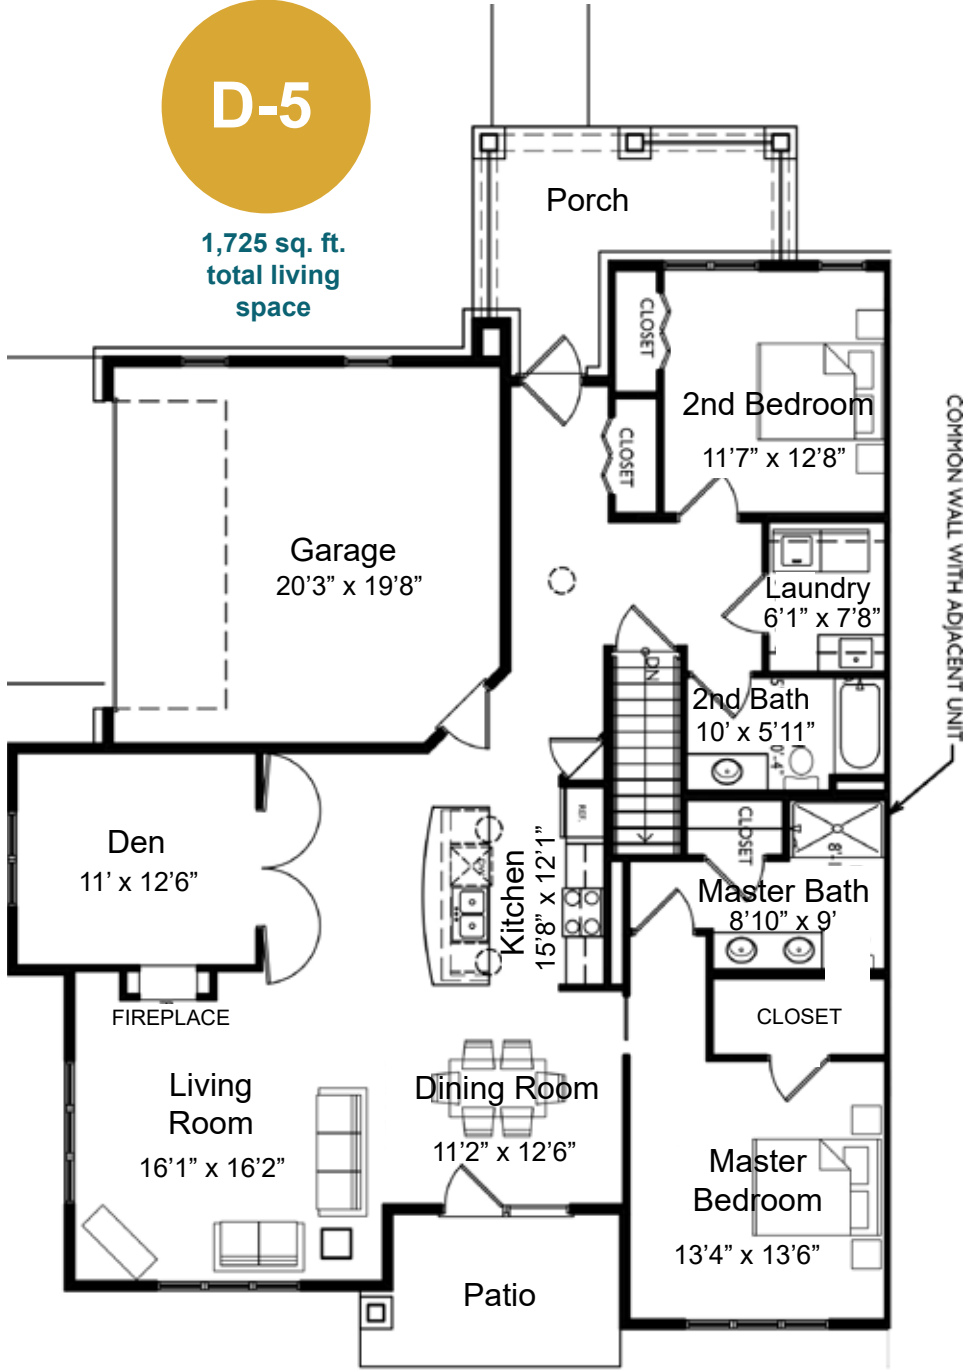


Drawings Not to Scale • Room Sizes Approximate • Som

Smaller Home Gallery: 1375 to 1775 square feet


E-1

1,450 sq. ft. total living space

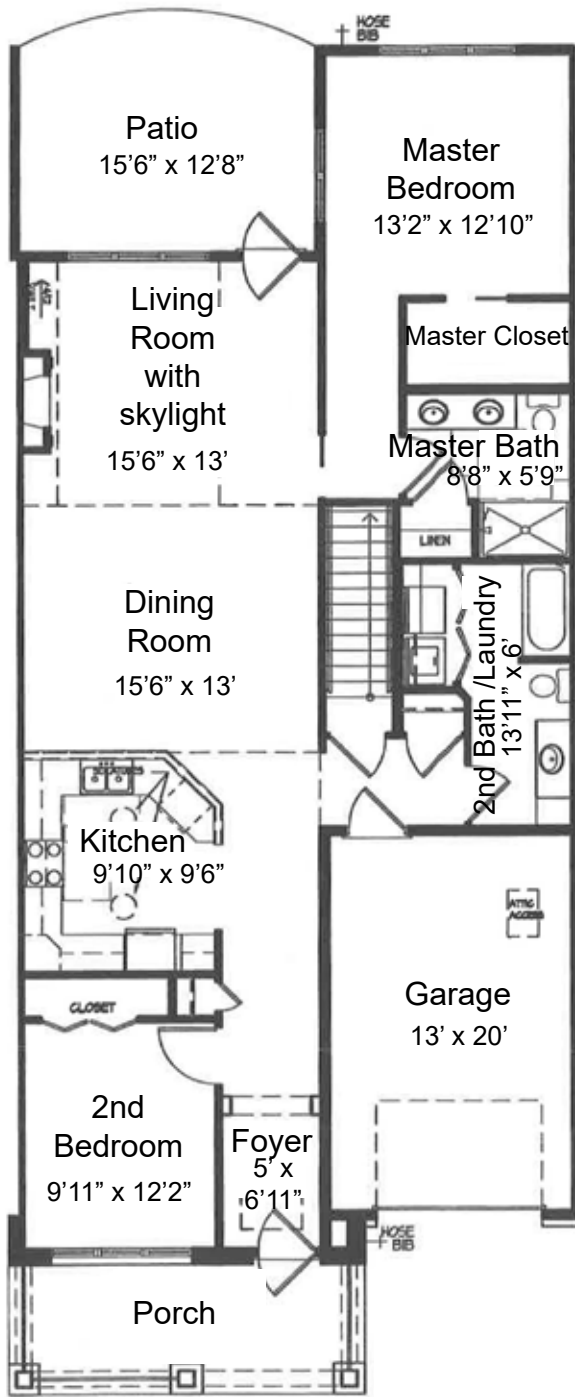

E-2

1,650 sq. ft. total living space

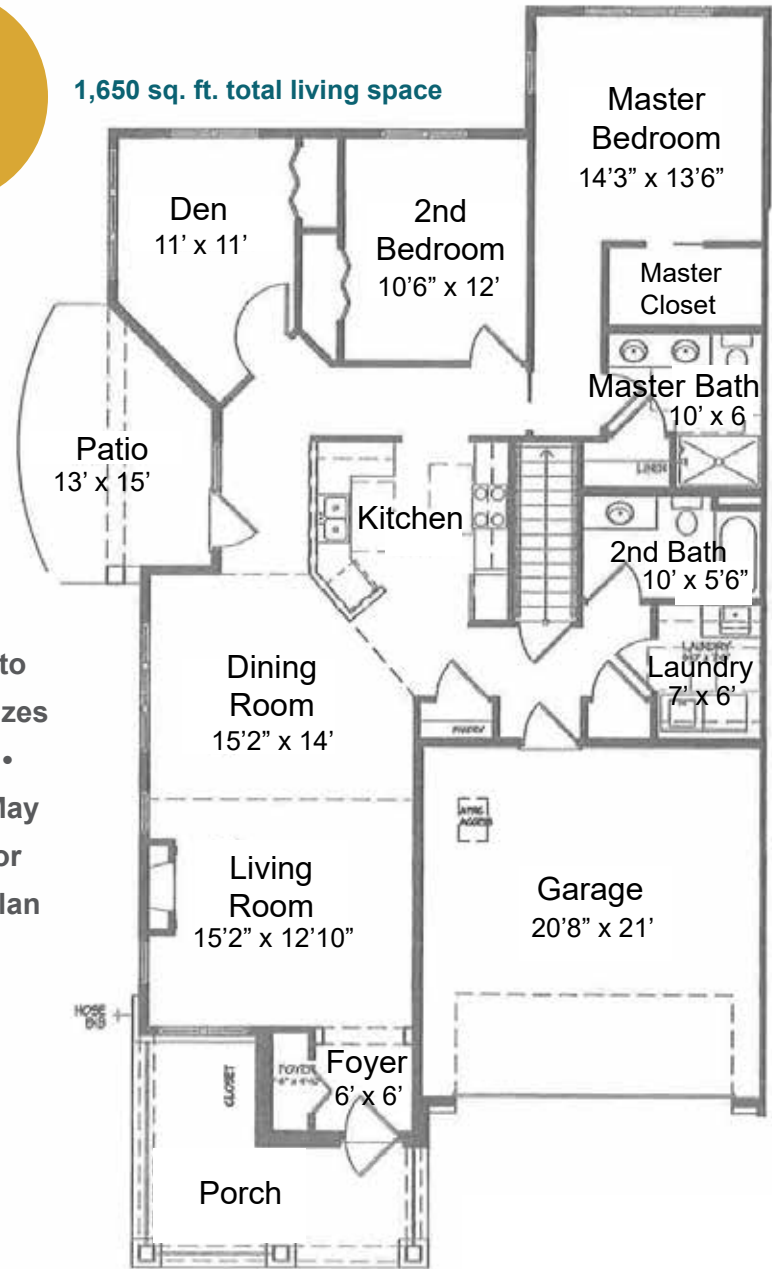

Drawings Not to Scale • Room Sizes Approximate • Some Homes May Have the Mirror Image of Any Plan Presented